


RH

97 15/16

RW

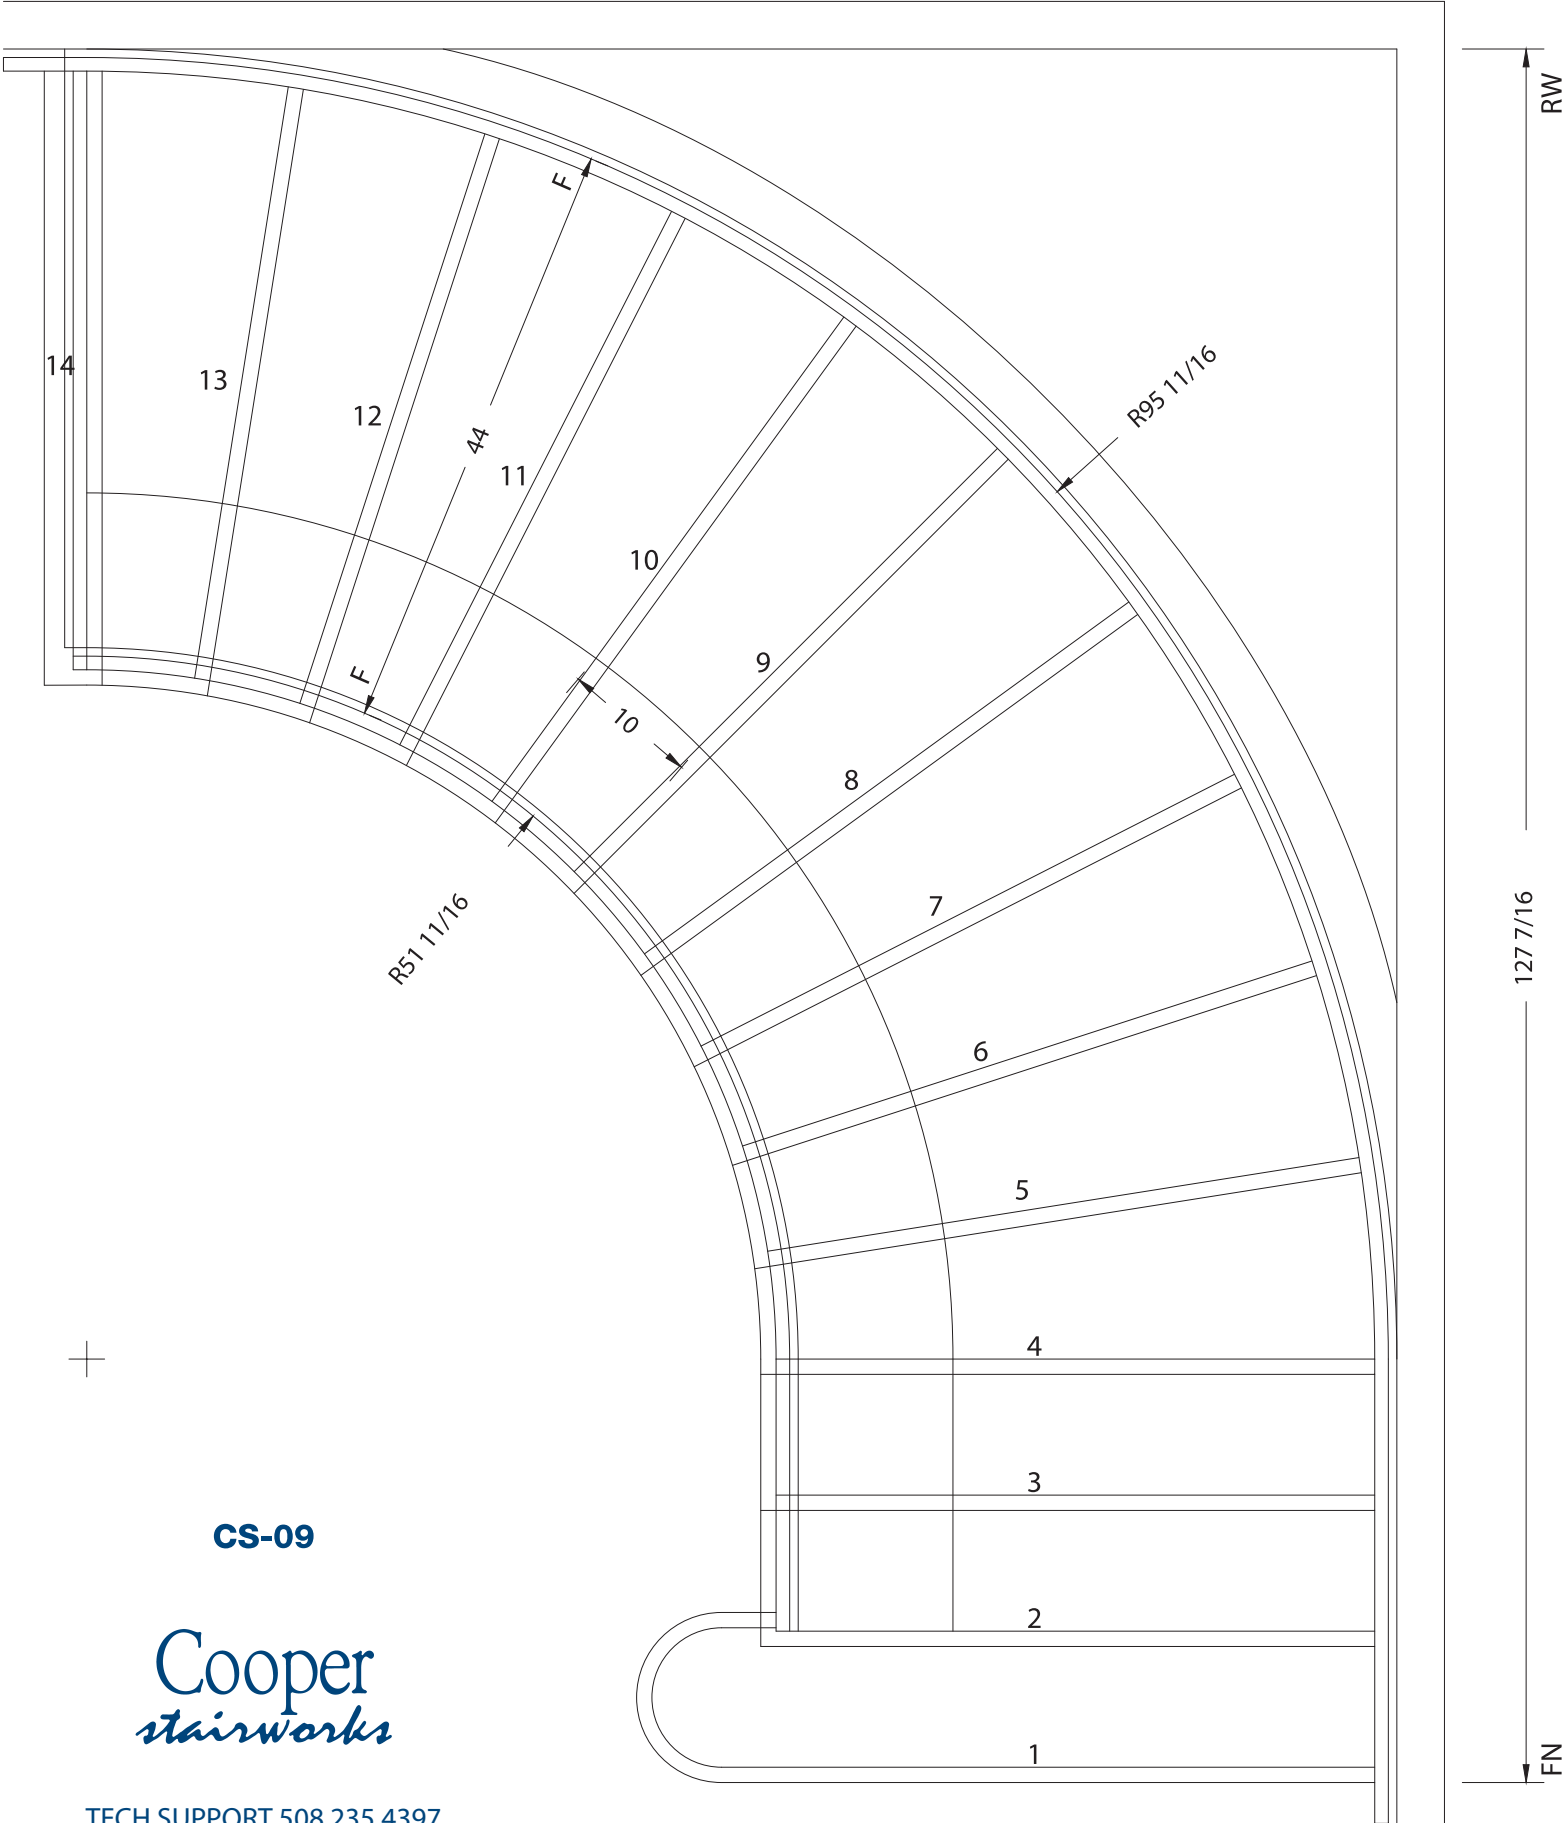

**CS-09**

**Cooper**  
*stairworks*

TECH SUPPORT 508.235.4397  
FAX 508.235.4436  
info@cooperstairworks.com